


PLAN

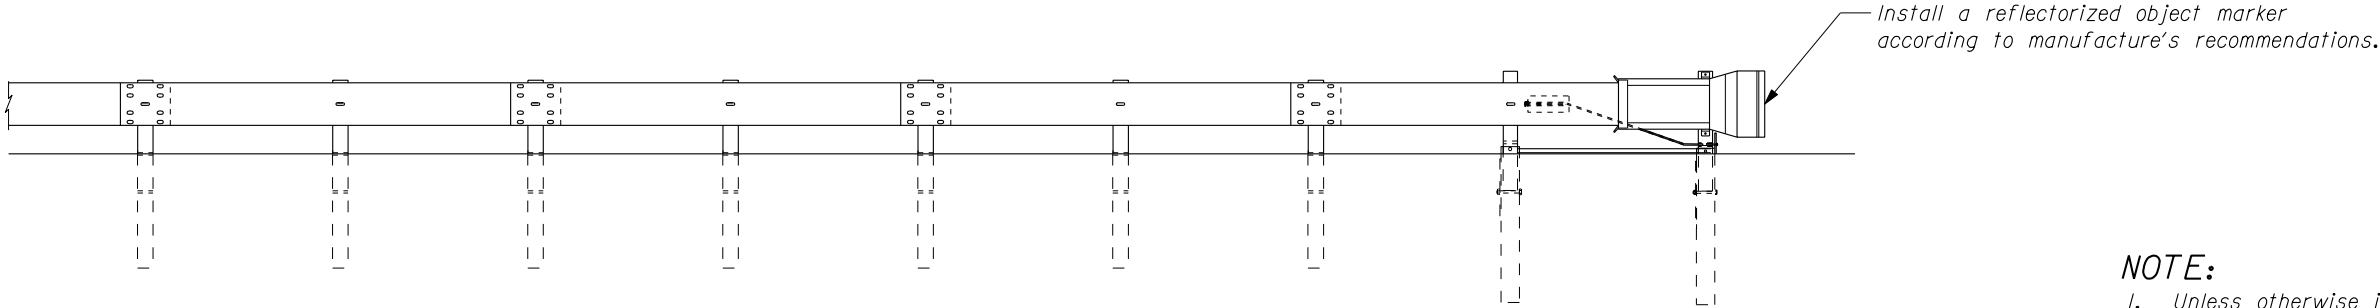

ELEVATION

APPROACH & DEPARTURE FLARE
FOR TERMINAL TYPE TANGENT

- NOTE:**
1. Unless otherwise indicated in the contract, install an ET2000 - Let as manufactured by Syro Inc. or an SKT-350 as manufactured by Road Systems Inc. according to manufacturer's recommendations.
 2. When snow load post washers and snow load rail washers are required by the contract, do not install the snow load rail washers within the terminal limits.
 3. Install terminal at a 1:50 taper, ensuring that end piece is entirely off shoulder.

NO SCALE

U.S. DEPARTMENT OF TRANSPORTATION
FEDERAL HIGHWAY ADMINISTRATION
WESTERN FEDERAL LANDS HIGHWAY DIVISION

DETAIL

G4 W BEAM GUARDRAIL
TYPE TANGENT TERMINAL

DETAIL APPROVED FOR USE 5/2003

REVISED:

DETAIL

W617-20